

DAV  
PUBLIC  
SENIOR  
SECONDARY  
SCHOOL  
KOT KAPURA







DAV PUBLIC SCHOOL KOT KAPURA

DAV  
PUBLIC  
SENIOR  
SECONDARY  
SCHOOL  
KOT KAPURA




DAV PUBLIC SCHOOL  
KOT KAPURA








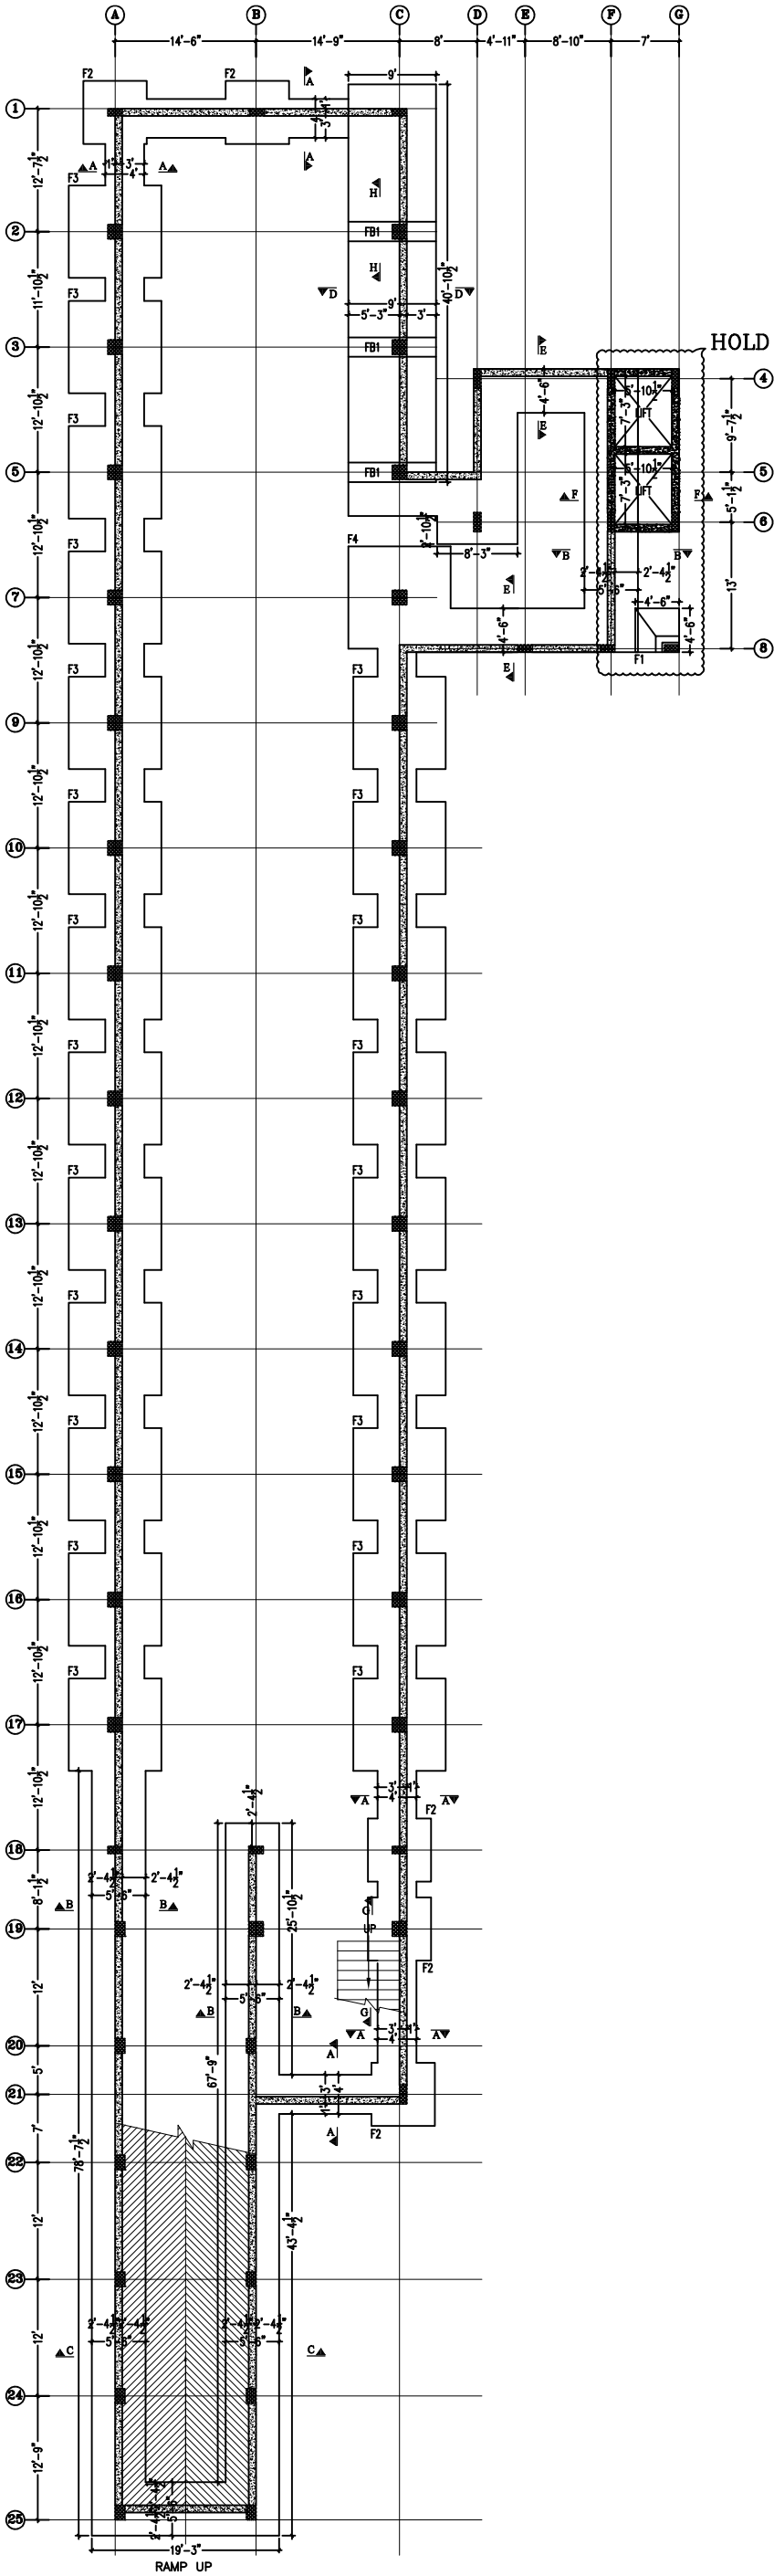


FOUNDATION PLAN

SCHEDULE OF FOOTINGS


| FOOTING NO. | FOOTING SIZE A X B | DEPTH OF FOOTING D | REINFORCEMENT R | REMARKS            |
|-------------|--------------------|--------------------|-----------------|--------------------|
| F1          | 4'-6"X4'-6" CORNER | 1'-6"              | 12Ø5½"c/c       | NO CURTAILMENT     |
| F2          | 6'-6"X6'-6"        | 1'-4"              | 10Ø4"c/c        | NO CURTAILMENT     |
| F3          | 9'-6"X9'-6"        | 1'-10"             | 12Ø4"c/c        | CURTAILMENT AT A/6 |
| F4          | 10'-6"X10'-6"      | 2'-0"              | 12Ø4"c/c        | CURTAILMENT AT A/6 |

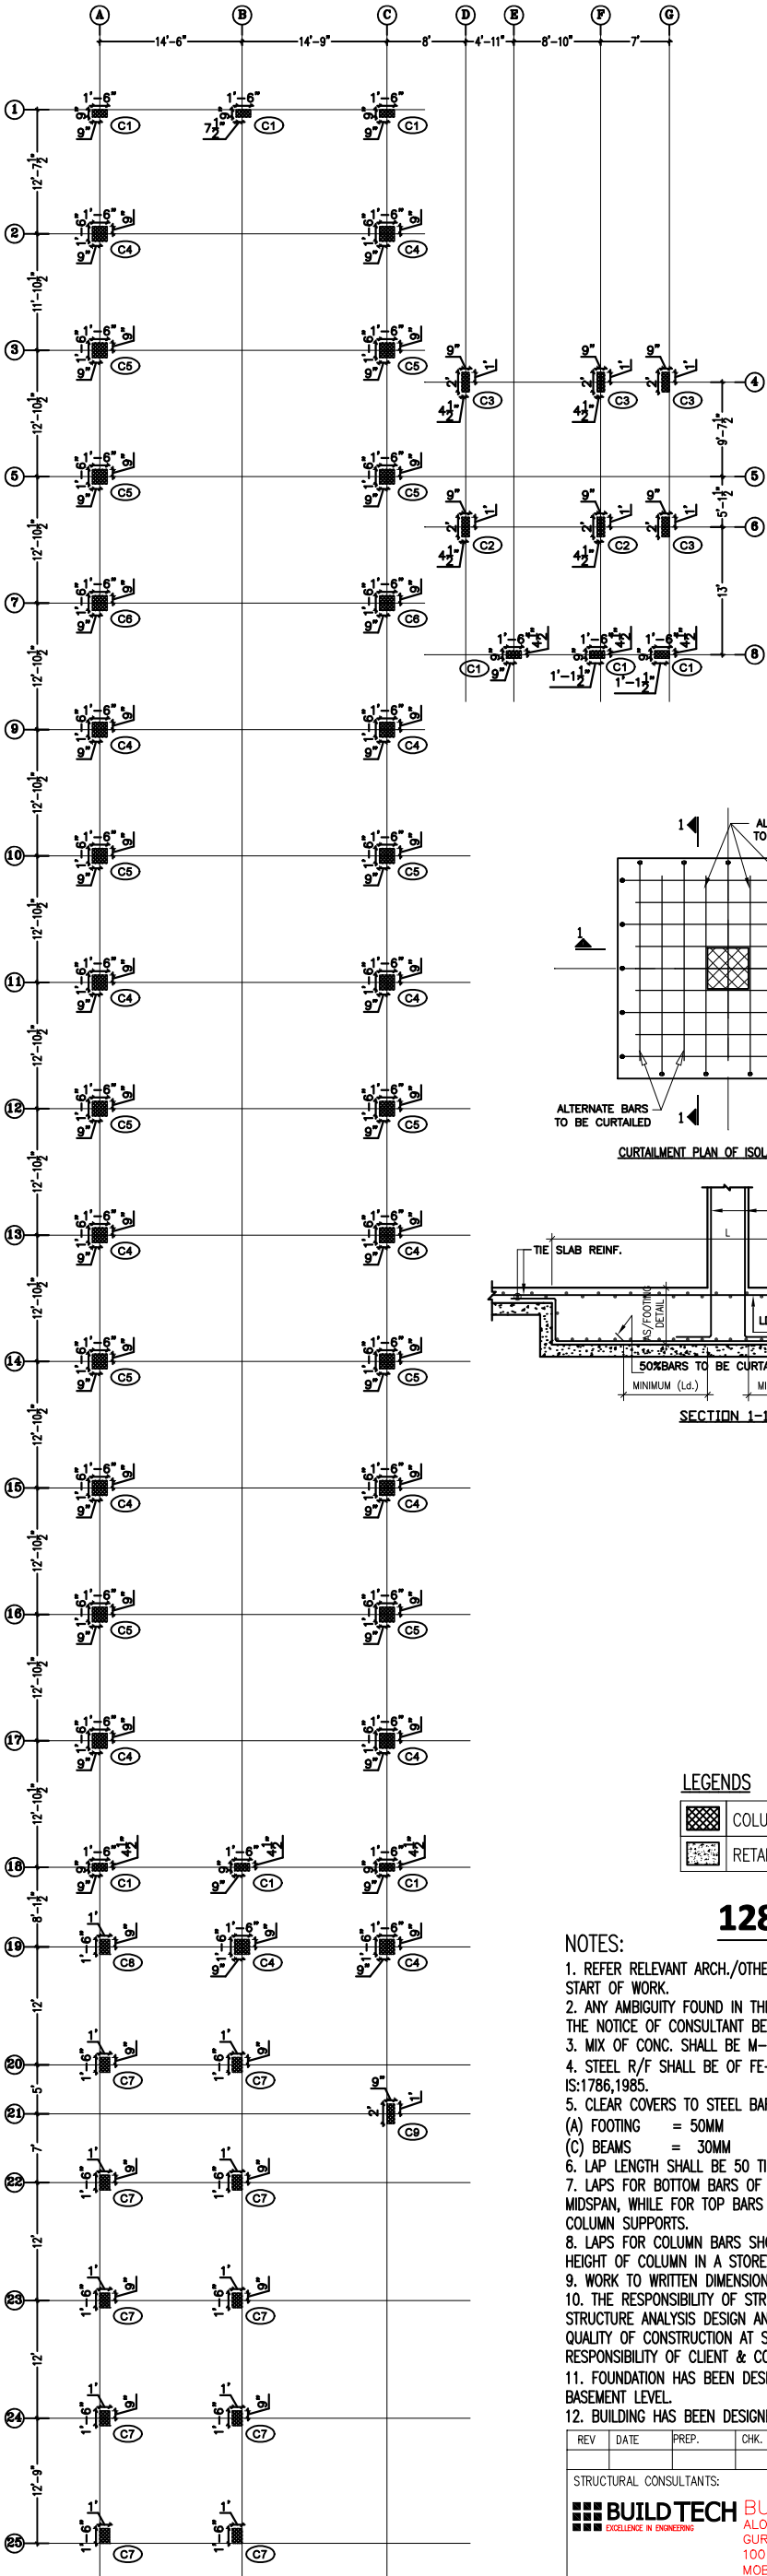

COLUMN LOCATION PLAN

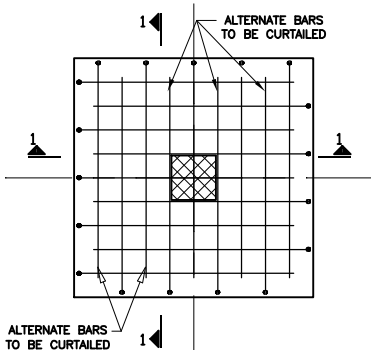

CURTAILMENT PLAN OF ISOLATED FOOTINGS

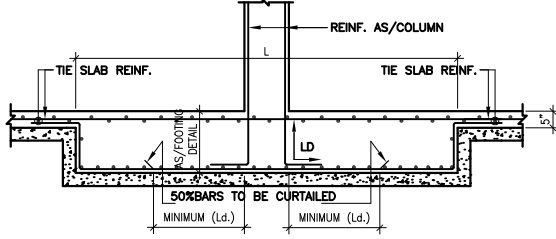

SECTION 1-1

LEGENDS

|  |                |
|--|----------------|
|  | COLUMN HEAD    |
|  | RETAINING WALL |


128 - A

NOTES:


- REFER RELEVANT ARCH./OTHER CONSULTANTS DRAWINGS BEFORE START OF WORK.
- ANY AMBIGUITY FOUND IN THIS DRAWING SHALL BE BROUGHT TO THE NOTICE OF CONSULTANT BEFORE EXECUTION OF WORK AT SITE.
- MIX OF CONC. SHALL BE M-25 CONFORMING TO IS:456,2000.
- STEEL R/F SHALL BE OF FE-500D GRADE CONFORMING TO IS:1786,1985.
- CLEAR COVERS TO STEEL BARS SHALL BE AS GIVEN BELOW.  
(A) FOOTING = 50MM (B) COLUMN = 40MM  
(C) BEAMS = 30MM (D) SLABS = 25MM
- LAP LENGTH SHALL BE 50 TIMES DIA OF BAR.
- LAPS FOR BOTTOM BARS OF BEAM SHALL BE AVOIDED NEAR MIDSPAN, WHILE FOR TOP BARS THEY SHOULD BE AVOIDED NEAR COLUMN SUPPORTS.
- LAPS FOR COLUMN BARS SHOULD BE LOCATED NEAR MID HEIGHT OF COLUMN IN A STOREY.
- WORK TO WRITTEN DIMENSIONS ONLY, DO NOT SCALE THE DRG.
- THE RESPONSIBILITY OF STRUCTURAL CONSULTANT LIMITED TO STRUCTURE ANALYSIS DESIGN AND SUPPLY OF DRAWING. THE QUALITY OF CONSTRUCTION AT SITE AND MATERIAL USED IS THE RESPONSIBILITY OF CLIENT & CONTRACTOR.
- FOUNDATION HAS BEEN DESIGNED FOR 15T/m<sup>2</sup> S.B.C AT BASEMENT LEVEL.
- BUILDING HAS BEEN DESIGNED FOR B+G+2 ONLY.

| REV   | DATE                        | PREP.                                                                   | CHK.                      | APR.                  | DESCRIPTION          |
|---|-----------------------------|-------------------------------------------------------------------------|---------------------------|-----------------------|----------------------|
| STRUCTURAL CONSULTANTS:   |                             |                                                                         |                           |                       |                      |
| <b>BUILDTECH ENGINEERS</b><br>ALONG STREET NO.20<br>GURU TEG BAHADUR NAGAR<br>100 FT. ROAD, BATHINDA.151001(PB.)<br>MOB.- 98146-00203, 96463-32889<br>E-mail- info@buildtechengineer.com |                             |                                                                         |                           |                       |                      |
| PROJECT TITLE : <b>DAV SCHOOL KOTKAPURA</b>   |                             |                                                                         |                           |                       |                      |
| PREPARED:<br><b>RITU KAUR</b>   | DATE :<br><b>29-09-2025</b> | DOCUMENT TITLE :<br><b>FOUNDATION DETAIL &amp; COLUMN LOCATION PLAN</b> |                           |                       |                      |
| CHECKED:<br><b>MOHIT GARG</b>   | DATE :<br><b>29-09-2025</b> | DEPARTMENT :<br><b>ENGINEERING</b>                                      | SCALE :<br><b>1 : 150</b> | FORMAT :<br><b>A2</b> | REV.NO.<br><b>R0</b> |
| PROJECT CODE:<br><b>17817</b>   |                             | DOCUMENT NO.<br><b>17817_BTE_F&amp;CD_101</b>                           |                           | SHEET :<br><b>1/2</b> |                      |

|                                |             |               |               |               |                   |               |                   |               |                   |               |
|--------------------------------|-------------|---------------|---------------|---------------|-------------------|---------------|-------------------|---------------|-------------------|---------------|
| SECOND FLOOR TO TERRACE LEVEL  | SECTION     |               |               |               |                   |               |                   |               |                   |               |
|                                | TIES/SET    | a+2b (G1)     | a+2b+c (G1)   | a+2b+c (G1)   | a+2b (G3)         | a+2b (G3)     | a+2b (G3)         | a+2b (G2)     | a+2b (G2)         | a+2b+c (G1)   |
|                                | REINF.      | 4-16Ø+6-12Ø   | 4-20Ø+8-16Ø   | 8-16Ø+4-12Ø   | 12-20Ø+4-16Ø(EXT) | 4-25Ø+8-20Ø   | 4-25Ø+8-20Ø       | 10-16Ø        | 6-20Ø+4-16Ø       | 12-20Ø        |
|                                | CONC. GRADE | M25           | M25           | M25           | M25               | M25           | M25               | M25           | M25               | M25           |
|                                | COLUMN SIZE | 0'-9" X 1'-6" | 0'-9" X 2'-0" | 0'-9" X 2'-0" | 1'-6" X 1'-6"     | 1'-6" X 1'-6" | 1'-6" X 1'-6"     | 1'-0" X 1'-6" | 1'-0" X 1'-6"     | 0'-9" X 2'-0" |
| FIRST FLOOR TO SECOND FLOOR    | SECTION     |               |               |               |                   |               |                   |               |                   |               |
|                                | TIES/SET    | a+2b (G1)     | a+2b+c (G1)   | a+2b+c (G1)   | a+2b (G3)         | a+2b (G3)     | a+2b (G3)         | a+2b (G2)     | a+2b (G2)         | a+2b+c (G1)   |
|                                | REINF.      | 10-16Ø        | 4-20Ø+8-16Ø   | 8-16Ø+4-12Ø   | 12-20Ø            | 4-25Ø+8-20Ø   | 4-25Ø+8-20Ø       | 10-16Ø        | 10-20Ø            | 12-20Ø        |
|                                | CONC. GRADE | M25           | M25           | M25           | M25               | M25           | M25               | M25           | M25               | M25           |
|                                | COLUMN SIZE | 0'-9" X 1'-6" | 0'-9" X 2'-0" | 0'-9" X 2'-0" | 1'-6" X 1'-6"     | 1'-6" X 1'-6" | 1'-6" X 1'-6"     | 1'-0" X 1'-6" | 1'-0" X 1'-6"     | 0'-9" X 2'-0" |
| GROUND LEVEL TO FIRST FLOOR    | SECTION     |               |               |               |                   |               |                   |               |                   |               |
|                                | TIES/SET    | a+2b (G1)     | a+2b+c (G1)   | a+2b+c (G1)   | a+2b (G3)         | a+2b (G3)     | a+2b (G3)         | a+2b (G2)     | a+2b (G2)         | a+2b+c (G1)   |
|                                | REINF.      | 10-16Ø        | 8-20Ø+4-16Ø   | 8-16Ø+4-12Ø   | 12-20Ø            | 8-25Ø+4-20Ø   | 12-25Ø+4-16Ø(EXT) | 10-16Ø        | 10-20Ø+4-16Ø(EXT) | 12-20Ø        |
|                                | CONC. GRADE | M25           | M25           | M25           | M25               | M25           | M25               | M25           | M25               | M25           |
|                                | COLUMN SIZE | 0'-9" X 1'-6" | 0'-9" X 2'-0" | 0'-9" X 2'-0" | 1'-6" X 1'-6"     | 1'-6" X 1'-6" | 1'-6" X 1'-6"     | 1'-0" X 1'-6" | 1'-0" X 1'-6"     | 0'-9" X 2'-0" |
| BASEMENT LEVEL TO GROUND LEVEL | SECTION     |               |               |               |                   |               |                   |               |                   |               |
|                                | TIES/SET    | a+2b (G1)     | a+2b+c (G1)   | a+2b+c (G1)   | a+2b (G3)         | a+2b (G3)     | a+2b (G3)         | a+2b (G2)     | a+2b (G2)         | a+2b+c (G1)   |
|                                | REINF.      | 10-16Ø        | 8-20Ø+4-16Ø   | 8-16Ø+4-12Ø   | 12-20Ø            | 8-25Ø+4-20Ø   | 12-25Ø            | 10-16Ø        | 10-20Ø            | 12-20Ø        |
|                                | CONC. GRADE | M25           | M25           | M25           | M25               | M25           | M25               | M25           | M25               | M25           |
|                                | COLUMN SIZE | 0'-9" X 1'-6" | 0'-9" X 2'-0" | 0'-9" X 2'-0" | 1'-6" X 1'-6"     | 1'-6" X 1'-6" | 1'-6" X 1'-6"     | 1'-0" X 1'-6" | 1'-0" X 1'-6"     | 0'-9" X 2'-0" |
| LEVELS                         | MARKED      | C1            | C2            | C3            | C4                | C5            | C6                | C7            | C8                | C9            |




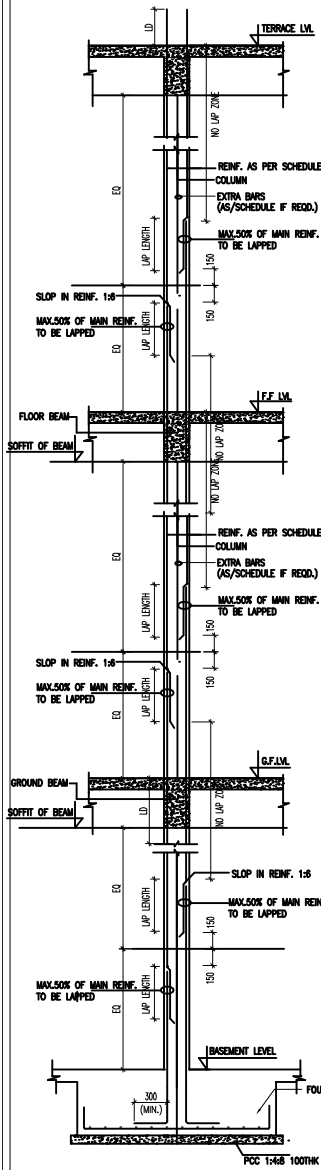


**TYPICAL COLUMN LAPPING DETAIL**  
COLUMN VERTICAL BARS TO BE LAPPED ALTERNATIVELY IN ONE POSITION WITH SPACINGS NOT MORE THAN 500MM TO BE LAPPED AT ONE SECTION

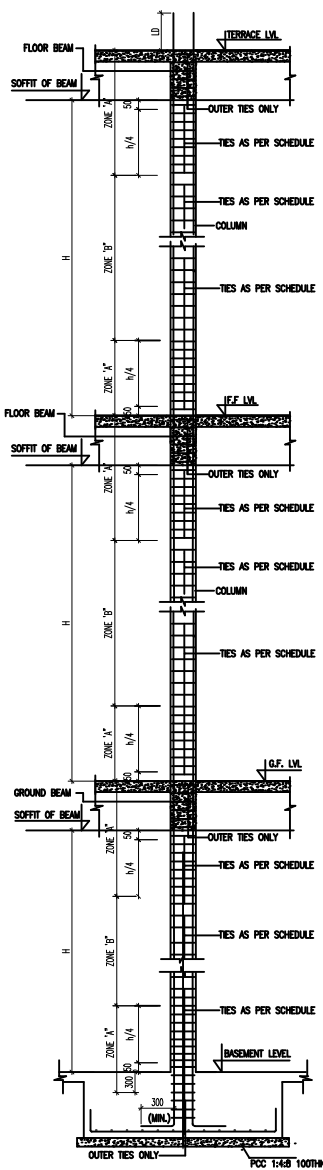

**TYPICAL COLUMN TIES DETAIL**  
COLUMN VERTICAL BARS TO BE LAPPED ALTERNATIVELY IN ONE POSITION WITH SPACINGS NOT MORE THAN 500MM TO BE LAPPED AT ONE SECTION

| TIES SCHEDULE |          |          |
|---------------|----------|----------|
|               | ZONE A   | ZONE B   |
| (G1)          | 8Ø@3"c/c | 8Ø@5"c/c |
| (G2)          | 8Ø@3"c/c | 8Ø@6"c/c |
| (G3)          | 8Ø@4"c/c | 8Ø@8"c/c |

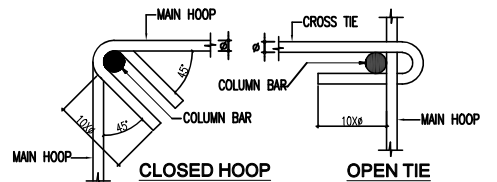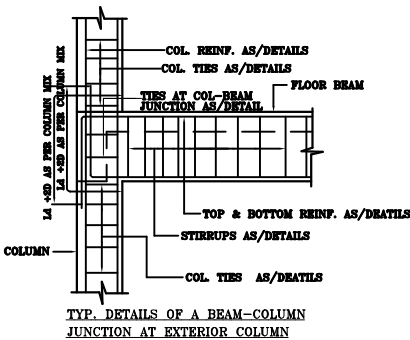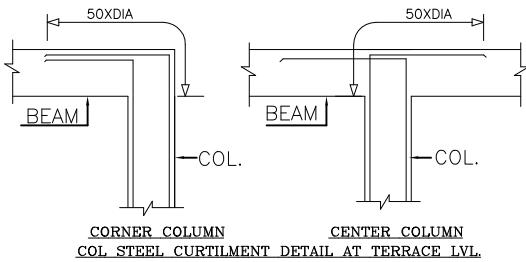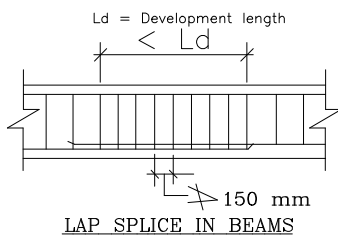

**TYP. DETAILS OF HOOKS**

**129 - A**

**NOTES:**

1. REFER RELEVANT ARCH./OTHER CONSULTANTS DRAWINGS BEFORE START OF WORK.
2. ANY AMBIGUITY FOUND IN THIS DRAWING SHALL BE BROUGHT TO THE NOTICE OF CONSULTANT BEFORE EXECUTION OF WORK AT SITE.
3. MIX OF CONC. SHALL BE M-25 CONFORMING TO IS:456.2000.
4. STEEL R/F SHALL BE OF FE-500D GRADE CONFORMING TO IS:1786.1985.
5. CLEAR COVERS TO STEEL BARS SHALL BE AS GIVEN BELOW.  
(A) FOOTING = 50MM (B) COLUMN = 40MM  
(C) BEAMS = 30MM (D) SLABS = 25MM
6. LAP LENGTH SHALL BE 50 TIMES DIA OF BAR.
7. LAPS FOR BOTTOM BARS OF BEAM SHALL BE AVOIDED NEAR MIDSPAN, WHILE FOR TOP BARS THEY SHOULD BE AVOIDED NEAR COLUMN SUPPORTS.
8. LAPS FOR COLUMN BARS SHOULD BE LOCATED NEAR MID HEIGHT OF COLUMN IN A STOREY.
9. WORK TO WRITTEN DIMENSIONS ONLY, DO NOT SCALE THE DRG.
10. THE RESPONSIBILITY OF STRUCTURAL CONSULTANT LIMITED TO STRUCTURE ANALYSIS DESIGN AND SUPPLY OF DRAWING. THE QUALITY OF CONSTRUCTION AT SITE AND MATERIAL USED IS THE RESPONSIBILITY OF CLIENT & CONTRACTOR.

|                                                                                       |                  |   |         |      |             |
|---------------------------------------------------------------------------------------|------------------|---|---------|------|-------------|
| REV                                                                                   | DATE             | PREP.   | CHK.    | APR. | DESCRIPTION |
|                                                                                       |                  |   |         |      |             |
| STRUCTURAL CONSULTANTS:                                                               |                  |   |         |      |             |
|  |                  | <b>BUILDTECH ENGINEERS</b><br>ALONG STREET NO.20<br>GURU TEG BAHADUR NAGAR<br>100 FT. ROAD, BATHINDA.151001(PB.)<br>MOB.- 98146-00203, 96463-32889<br>E-mail-info@buildtechengineer.com |         |      |             |
| PROJECT TITLE :                                                                       |                  |   |         |      |             |
| DAV SCHOOL KOTKAPURA                                                                  |                  |   |         |      |             |
| PREPARED :                                                                            | DATE :           | DOCUMENT TITLE :   |         |      |             |
| RITU KAUR                                                                             | 29-09-2025       | COLUMN DETAIL   |         |      |             |
| CHECKED :                                                                             | DATE :           |   |         |      |             |
| MOHIT GARG                                                                            | 29-09-2025       |   |         |      |             |
| DEPARTMENT :                                                                          | SCALE :          | FORMAT :   | REV.NO. |      |             |
| ENGINEERING                                                                           | 1 : 120          | A3   | R0      |      |             |
| PROJECT CODE:                                                                         | DOCUMENT NO.     | SHEET :   |         |      |             |
| 17817                                                                                 | 17817_BTE_CD_102 | 1/1   |         |      |             |